


# Double Wall Roof Curb Base Detail

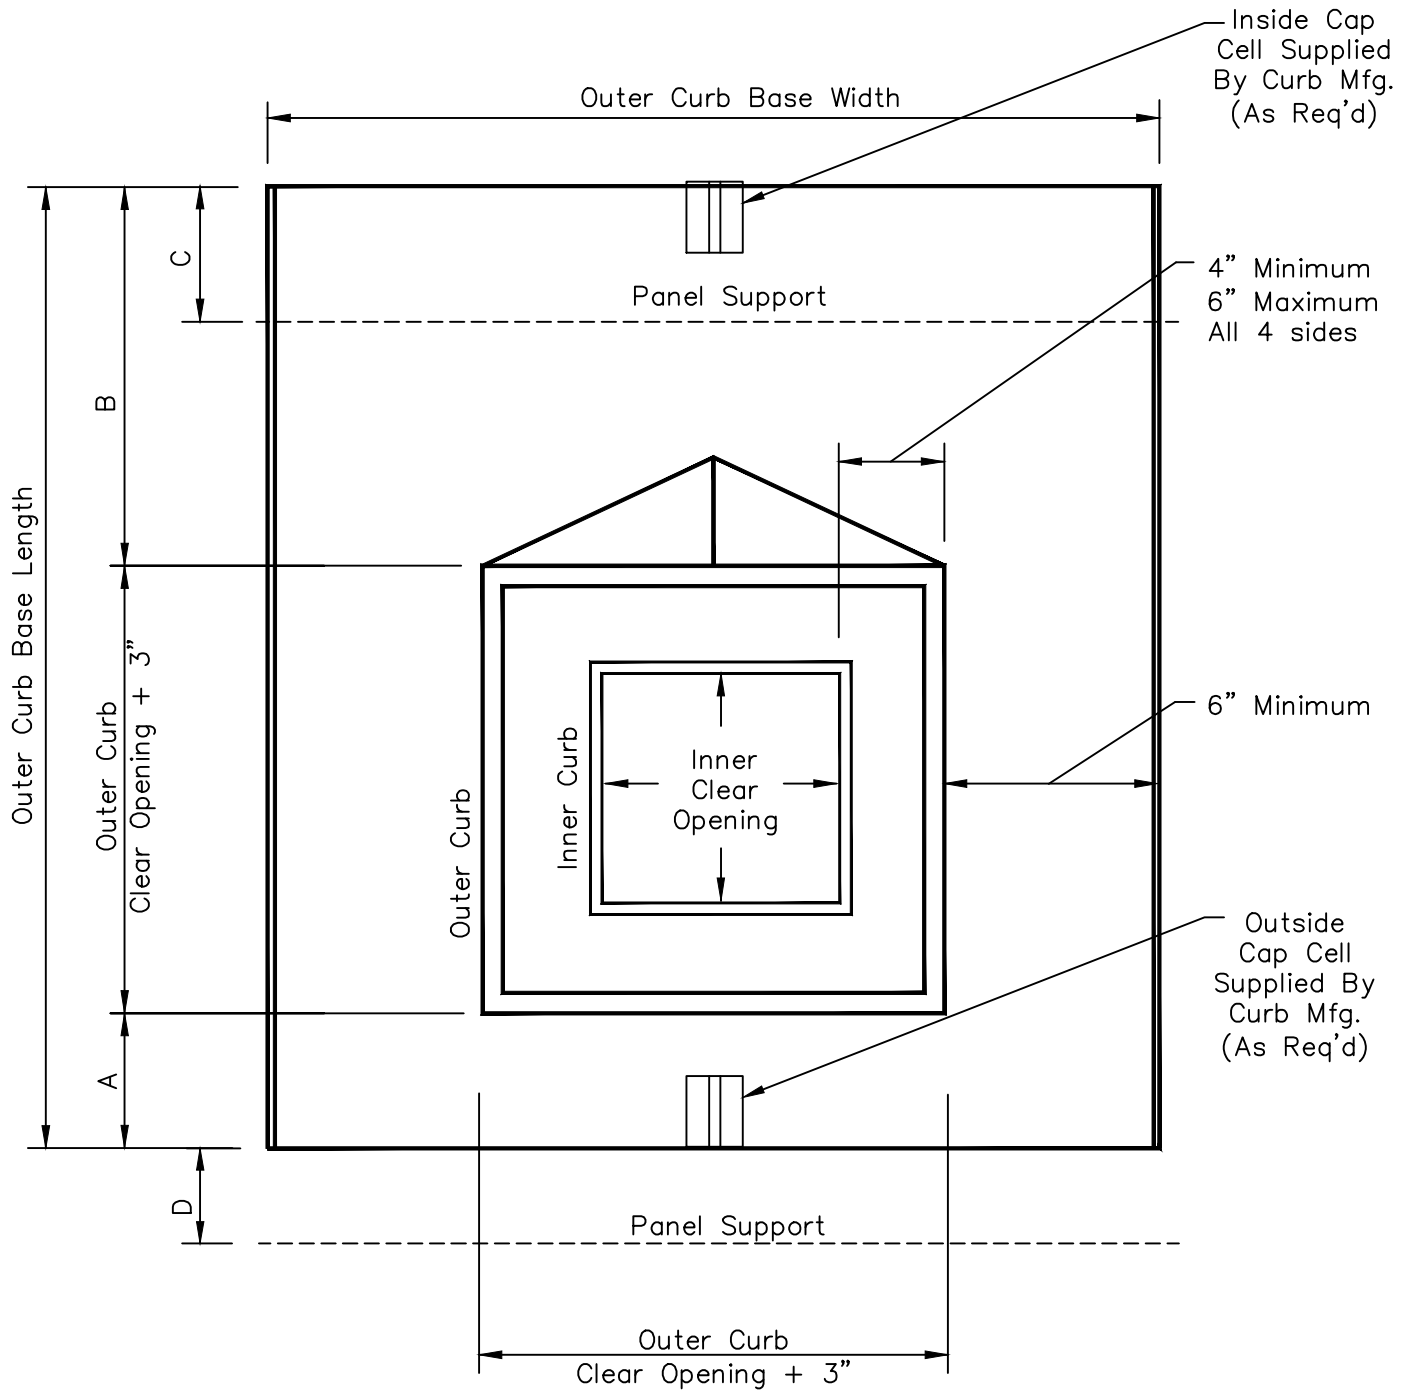

Panel	A	B	C	D	Curb Base Width	Curb Base Length	Cell Cap
PBR	4"	24"	3"	0"	Increments of 12"	clear opening + 2'-9"	IN/OUT
UD/DL	6"	24"	7"	4"	Increments of 24"	clear opening + 2'-9"	IN/OUT