


All Bolts Are 1/2" x 1" A307 Without Washers Unless Noted

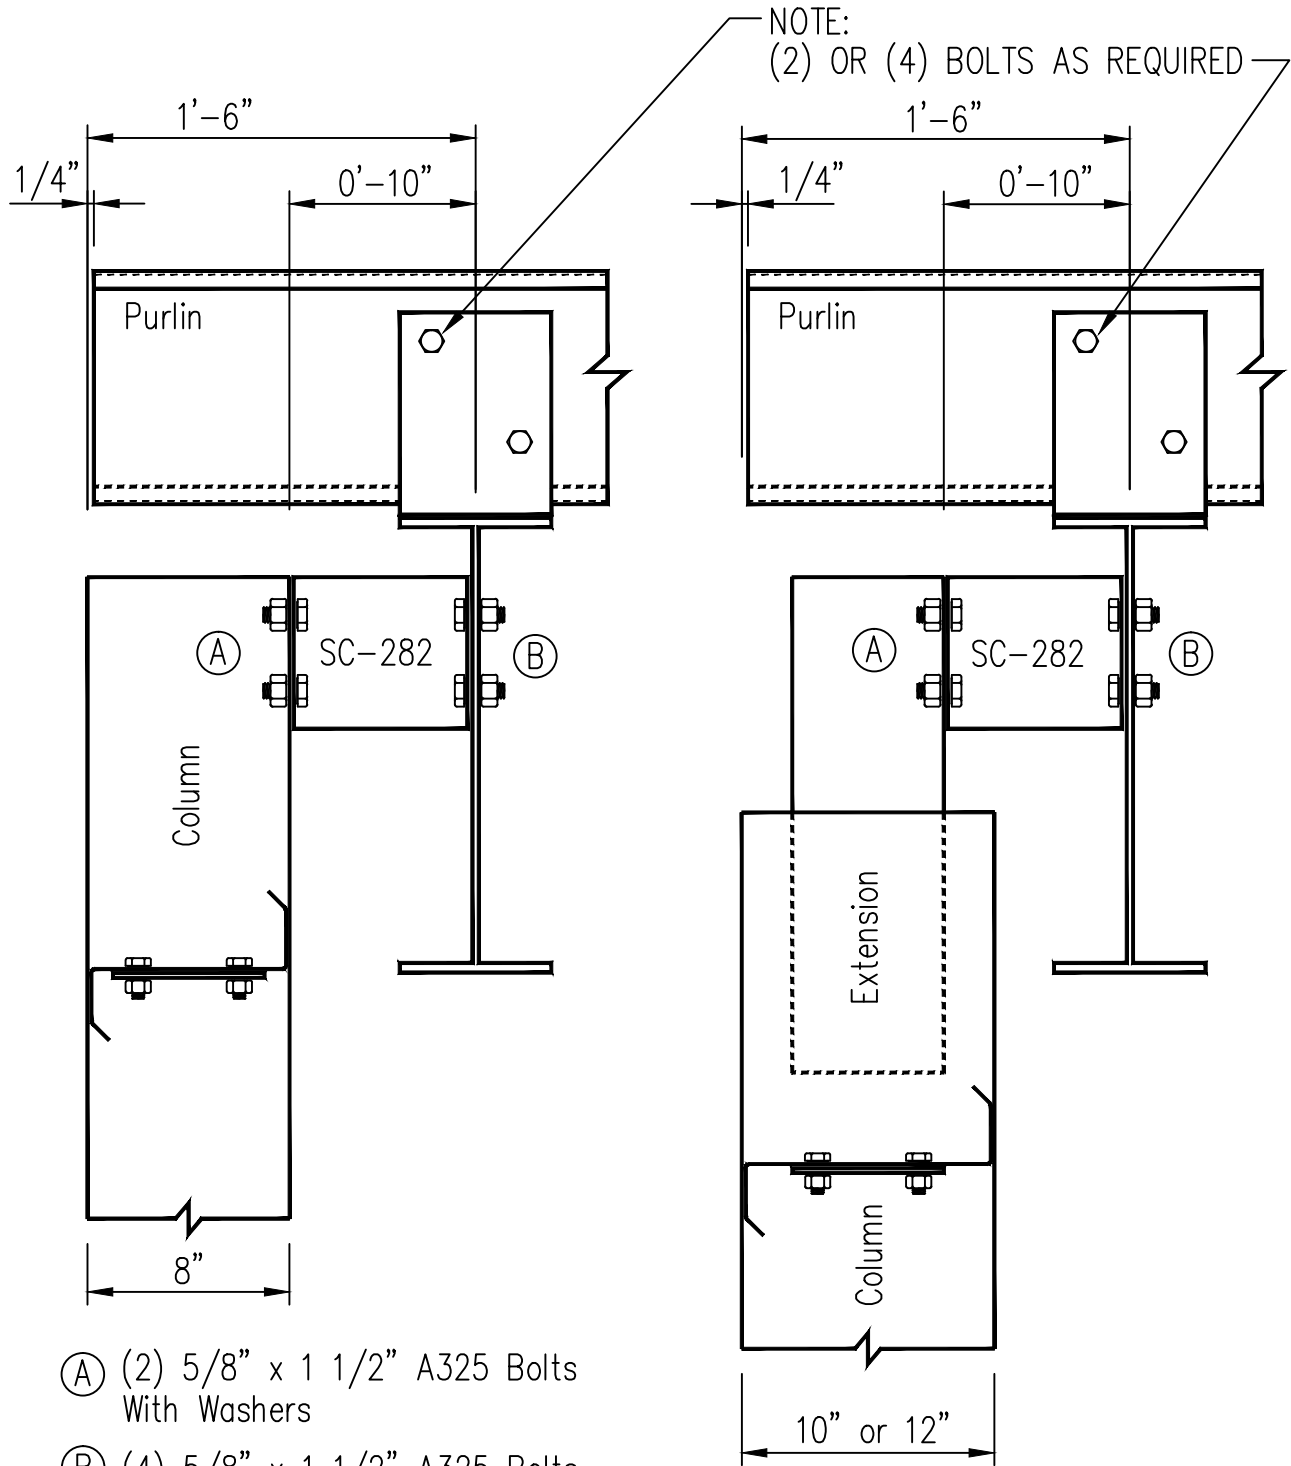

- (A) (2) 5/8" x 1 1/2" A325 Bolts With Washers
- (B) (4) 5/8" x 1 1/2" A325 Bolts Without Washers

Main Frame Endwall Column  
Flush Endwall-Main Frame Rafter

3/1/2010

Created On: 08/21/09

NOTE: These drawings are intended to depict general installation of item(s) described above. Some item(s) may have been omitted for clarity of presentation. Consult your erection manual or additional SD-Sheets for further guidelines and/or clarifications.

DRAWING NO.

SD1500