


Offset Transverse Partition - Jamb/Sub-Jamb

Type 4 Connection at Peak - 1" Inset w/ 8" Bridge Channel

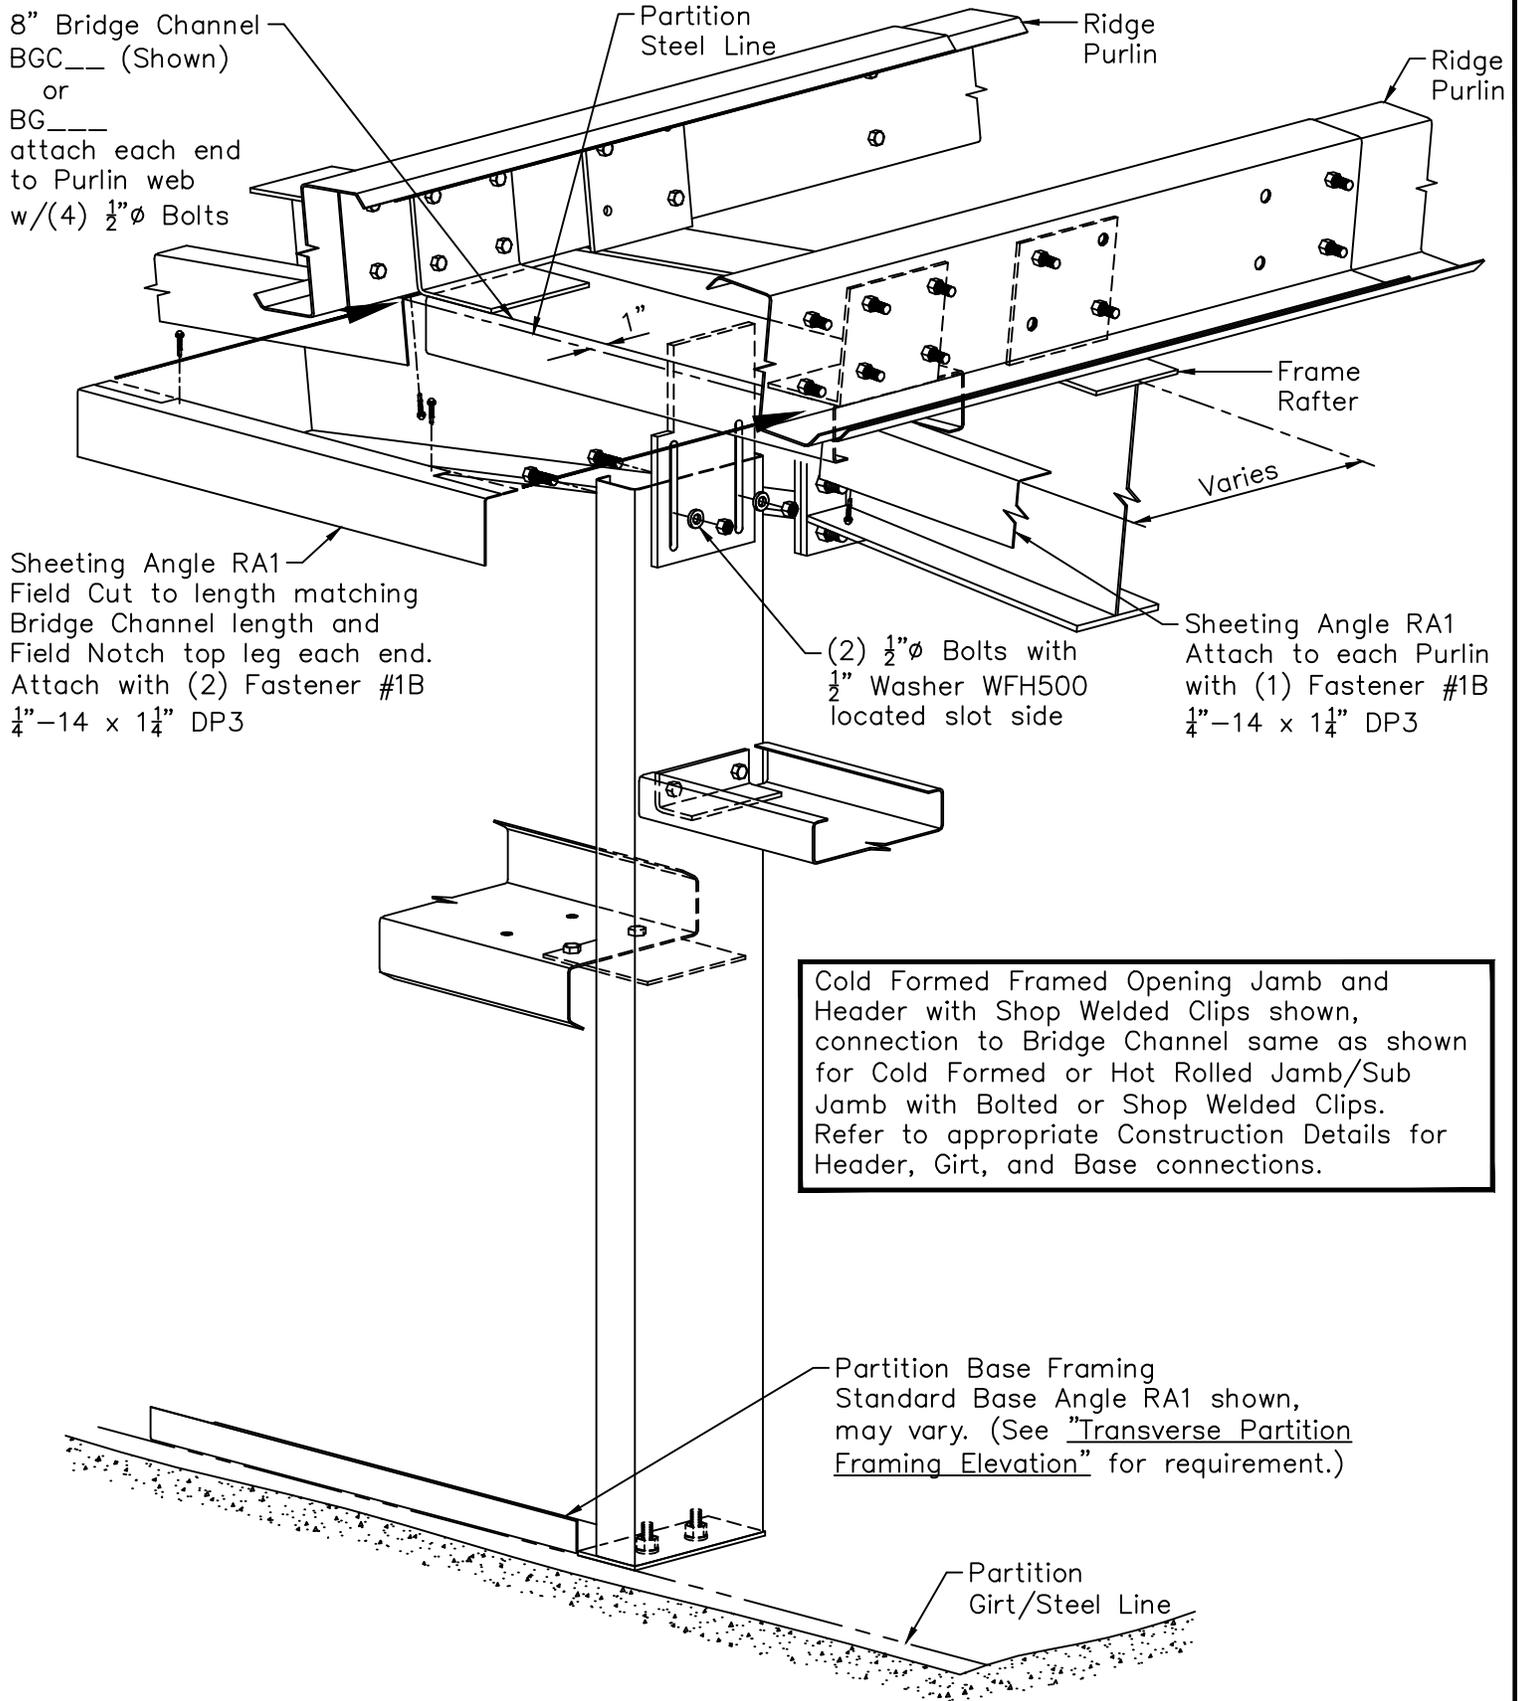

8" Bridge Channel
BGC___ (Shown)
or
BG___
attach each end
to Purlin web
w/(4) 1/2" Ø Bolts

Sheeting Angle RA1
Field Cut to length matching
Bridge Channel length and
Field Notch top leg each end.
Attach with (2) Fastener #1B
1/4"-14 x 1 1/4" DP3

(2) 1/2" Ø Bolts with
1/2" Washer WFH500
located slot side

Sheeting Angle RA1
Attach to each Purlin
with (1) Fastener #1B
1/4"-14 x 1 1/4" DP3

Cold Formed Framed Opening Jamb and Header with Shop Welded Clips shown, connection to Bridge Channel same as shown for Cold Formed or Hot Rolled Jamb/Sub Jamb with Bolted or Shop Welded Clips. Refer to appropriate Construction Details for Header, Girt, and Base connections.

Partition Base Framing
Standard Base Angle RA1 shown,
may vary. (See "Transverse Partition
Framing Elevation" for requirement.)

Zee Girts shown, attachment similar for Cee or Zee Girt with outer flange toed up.