



BattenLok HS / SuperLok - Edgcraft Rake Trim End Lap Installation

1 1/4" Wall Panel


Page
TBL06009

Date
Jul '20


Rev
00

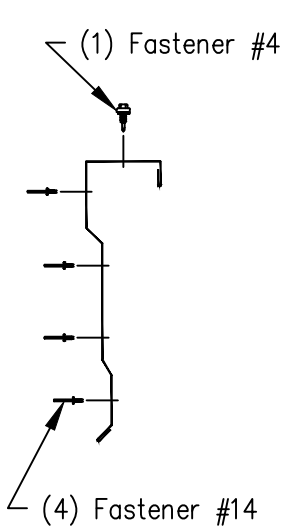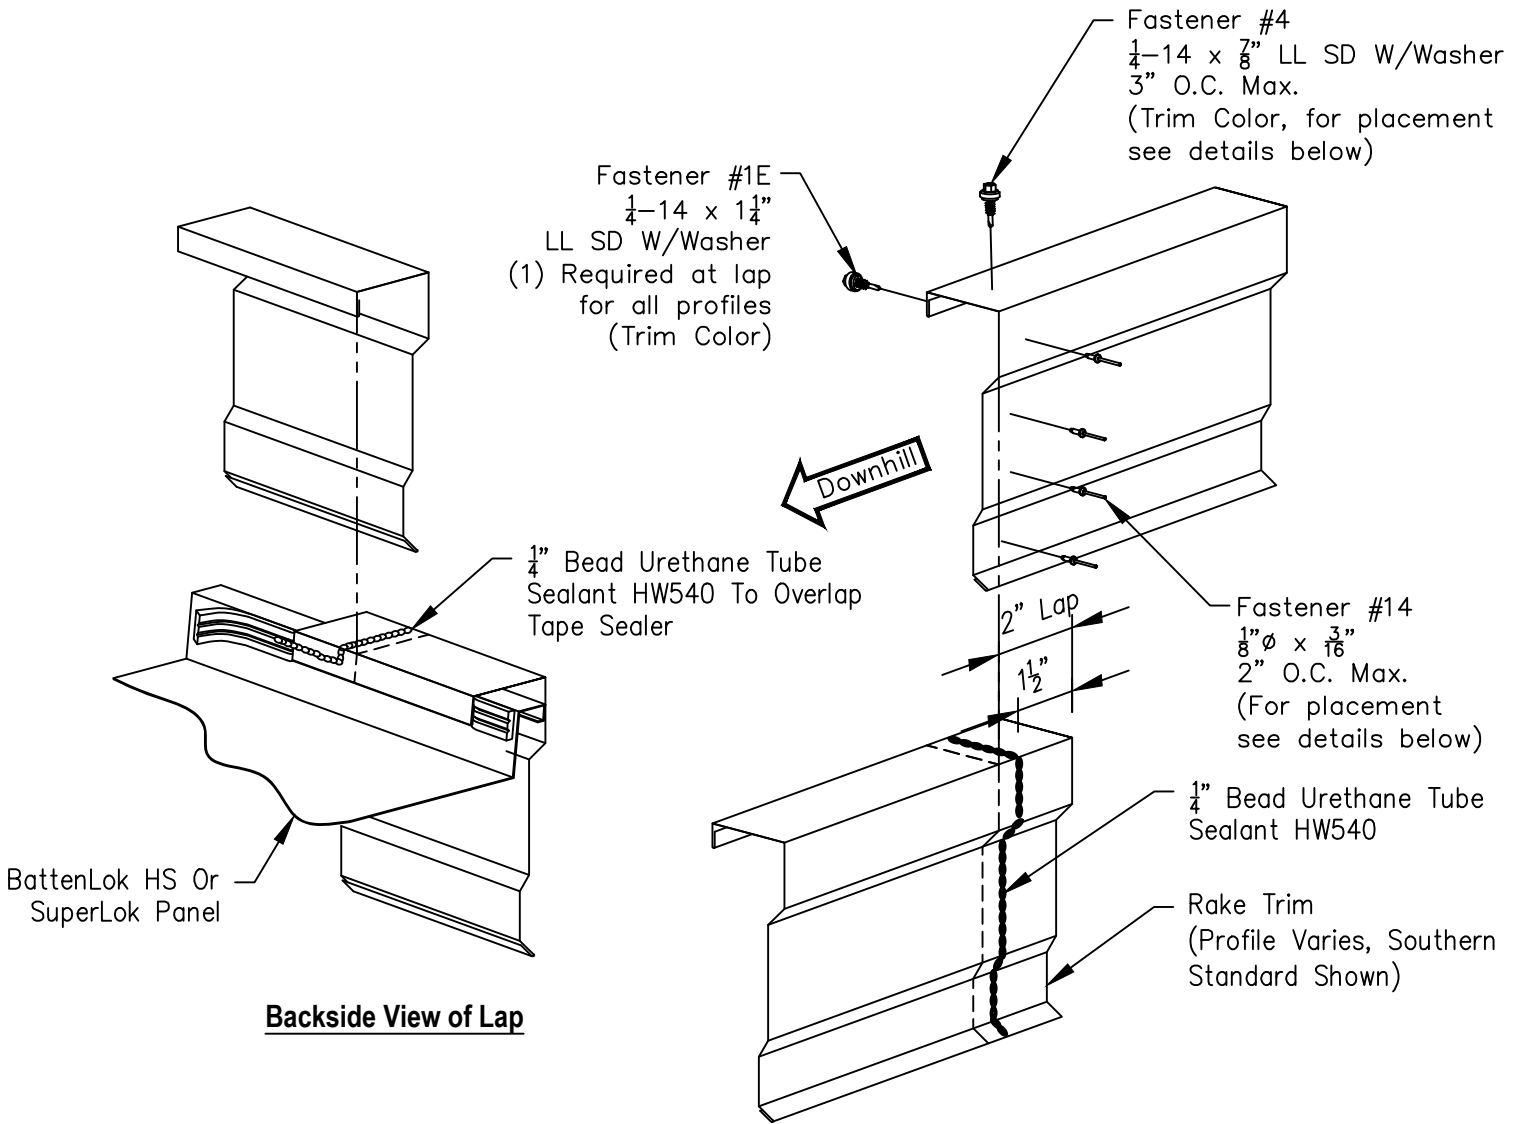


Southern Standard
F6326/F6220RL

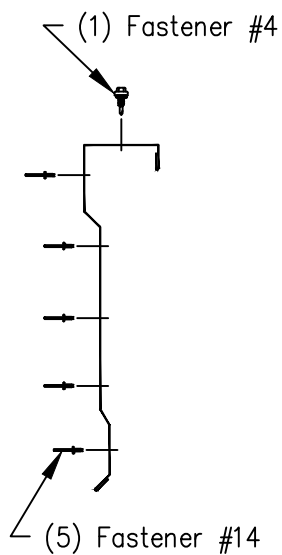

Southern Large
F6327/F6221RL

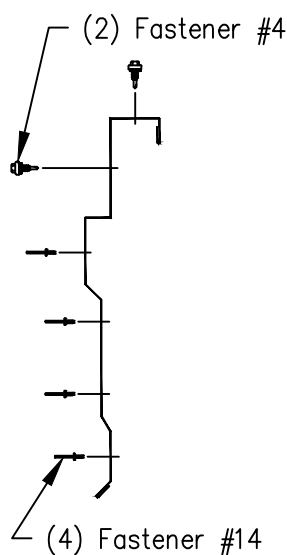

Northern Standard
F6328/F6222RL

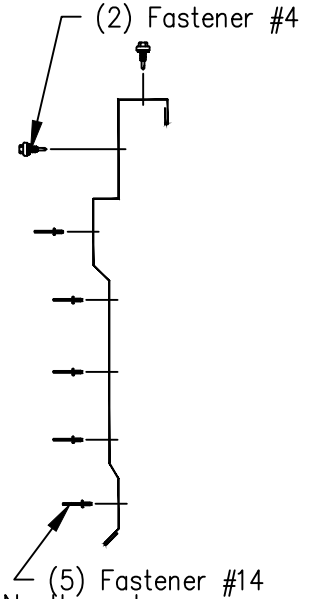

Northern Large
F6329/F6223RL