


PBR Roof Panel - Southern Standard And Southern Large Edgecraft  
 Low Eave Rake Corner With Flat Eave Trim  $-\frac{3}{4}$ " thru  $1\frac{3}{4}$ " Wall Panel

Page  
TPR04006

Date  
Jul '20

Rev  
00

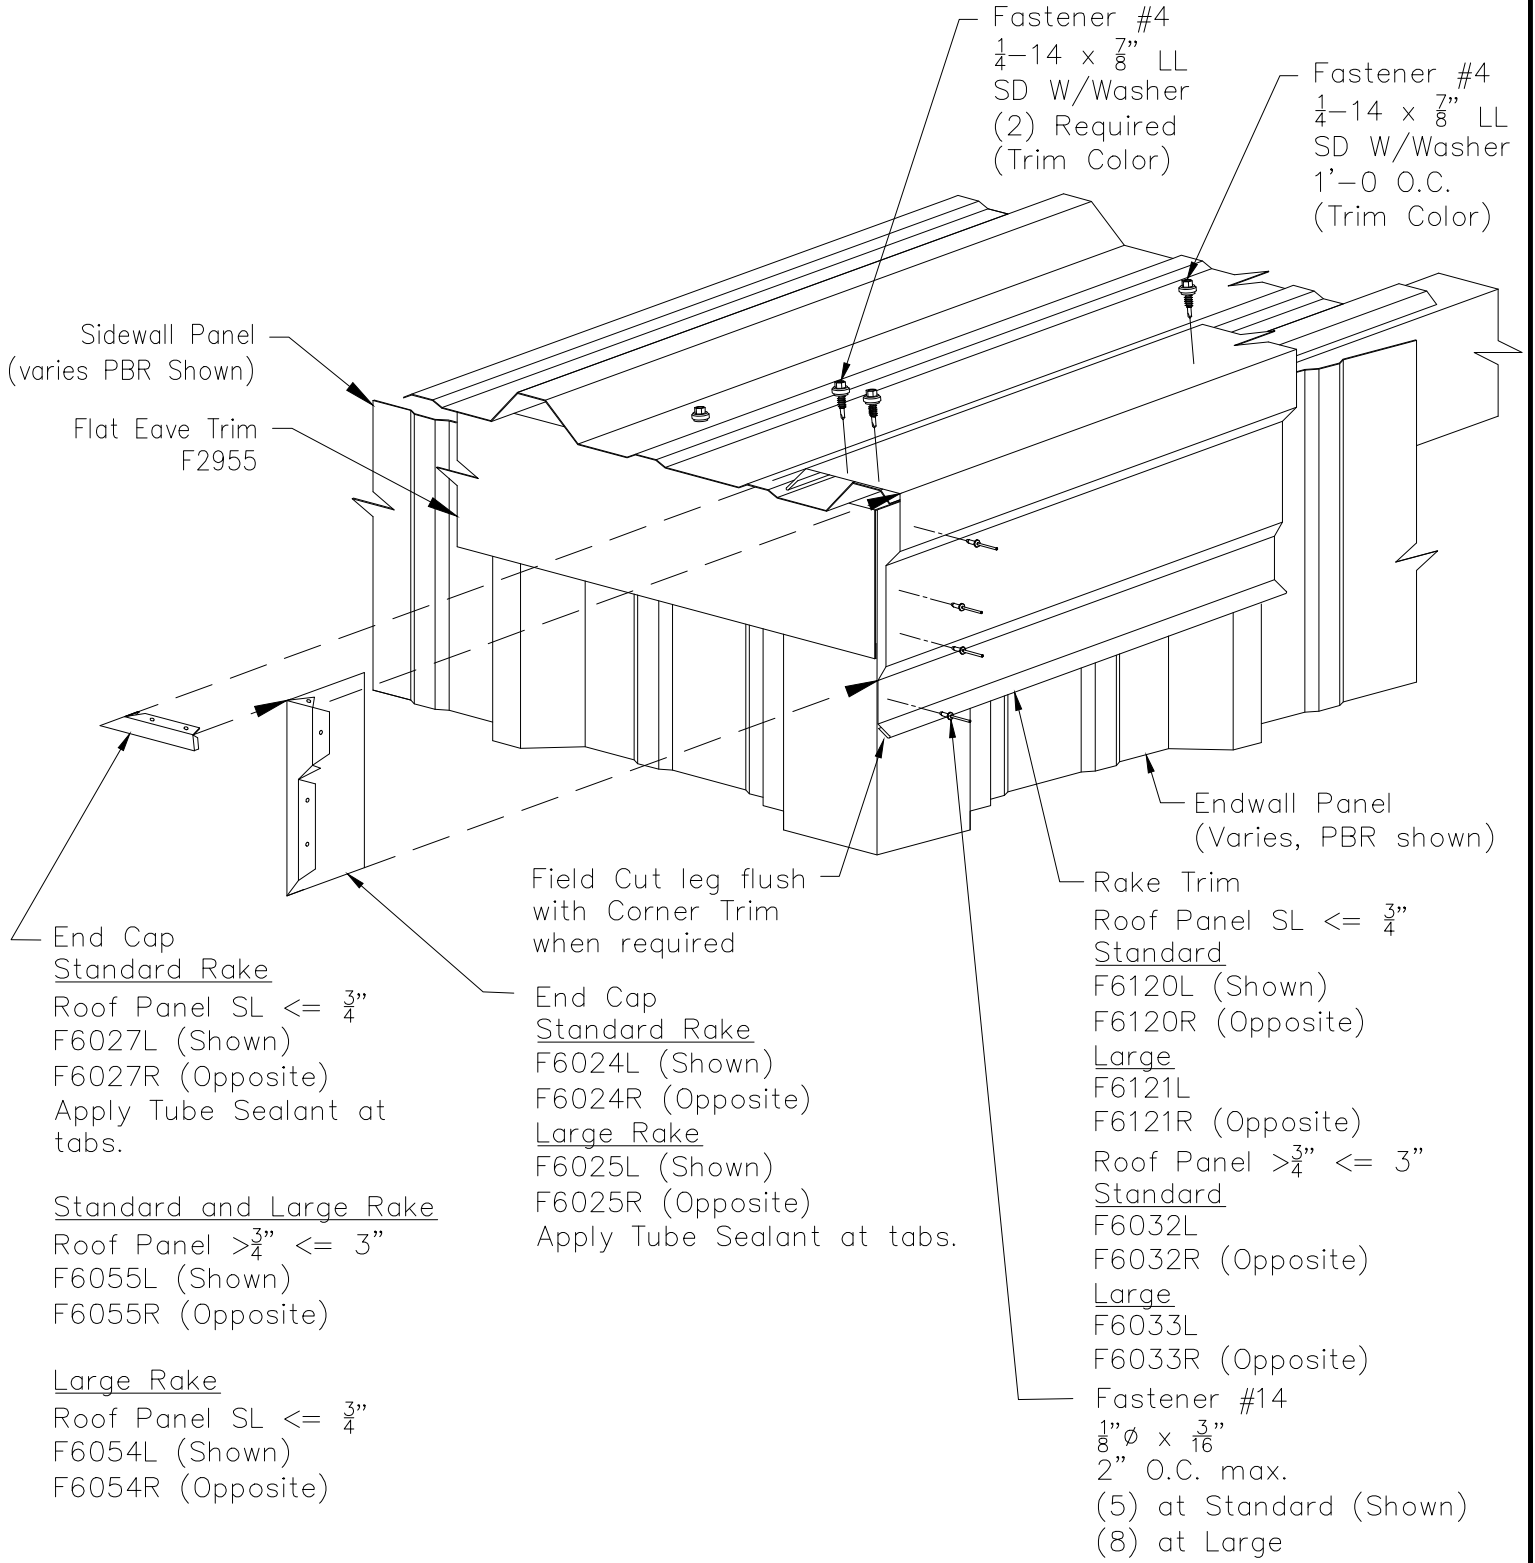

See Construction Details for  
 required attachment of Eave  
 Trim and Rake Trim to Wall.  
 Wall Panel Closures not shown  
 for clarity.