


WELDED CLIP PRIMARY FRAME DETAIL  
GIRT ATTACHMENT DETAIL TO GIRT CLIP

SHT. NO.	CF01120
DATE	Feb '11
REV.	01

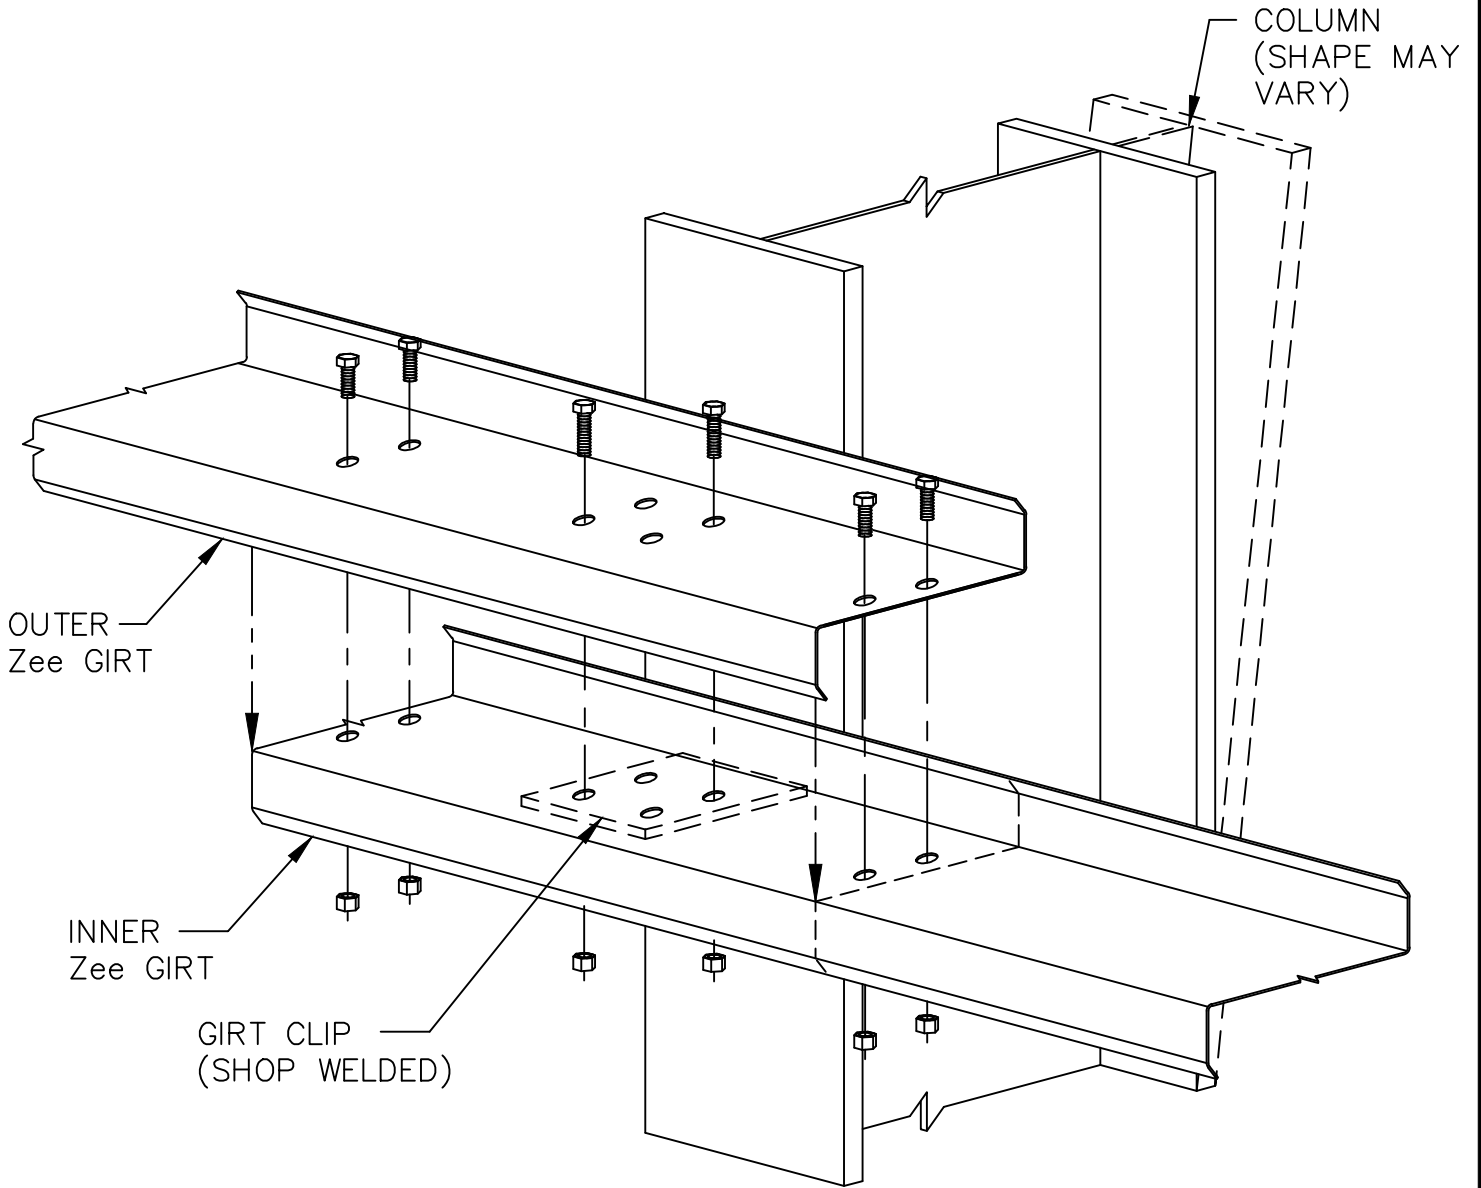

ALL BOLTS ARE A325 WITHOUT WASHERS