


# Longitudinal Partition - Bypass

## Partition Column located on Frame Line - High Side Sheeted

Page  
CP10002

Date  
Dec '12

Rev.  
00

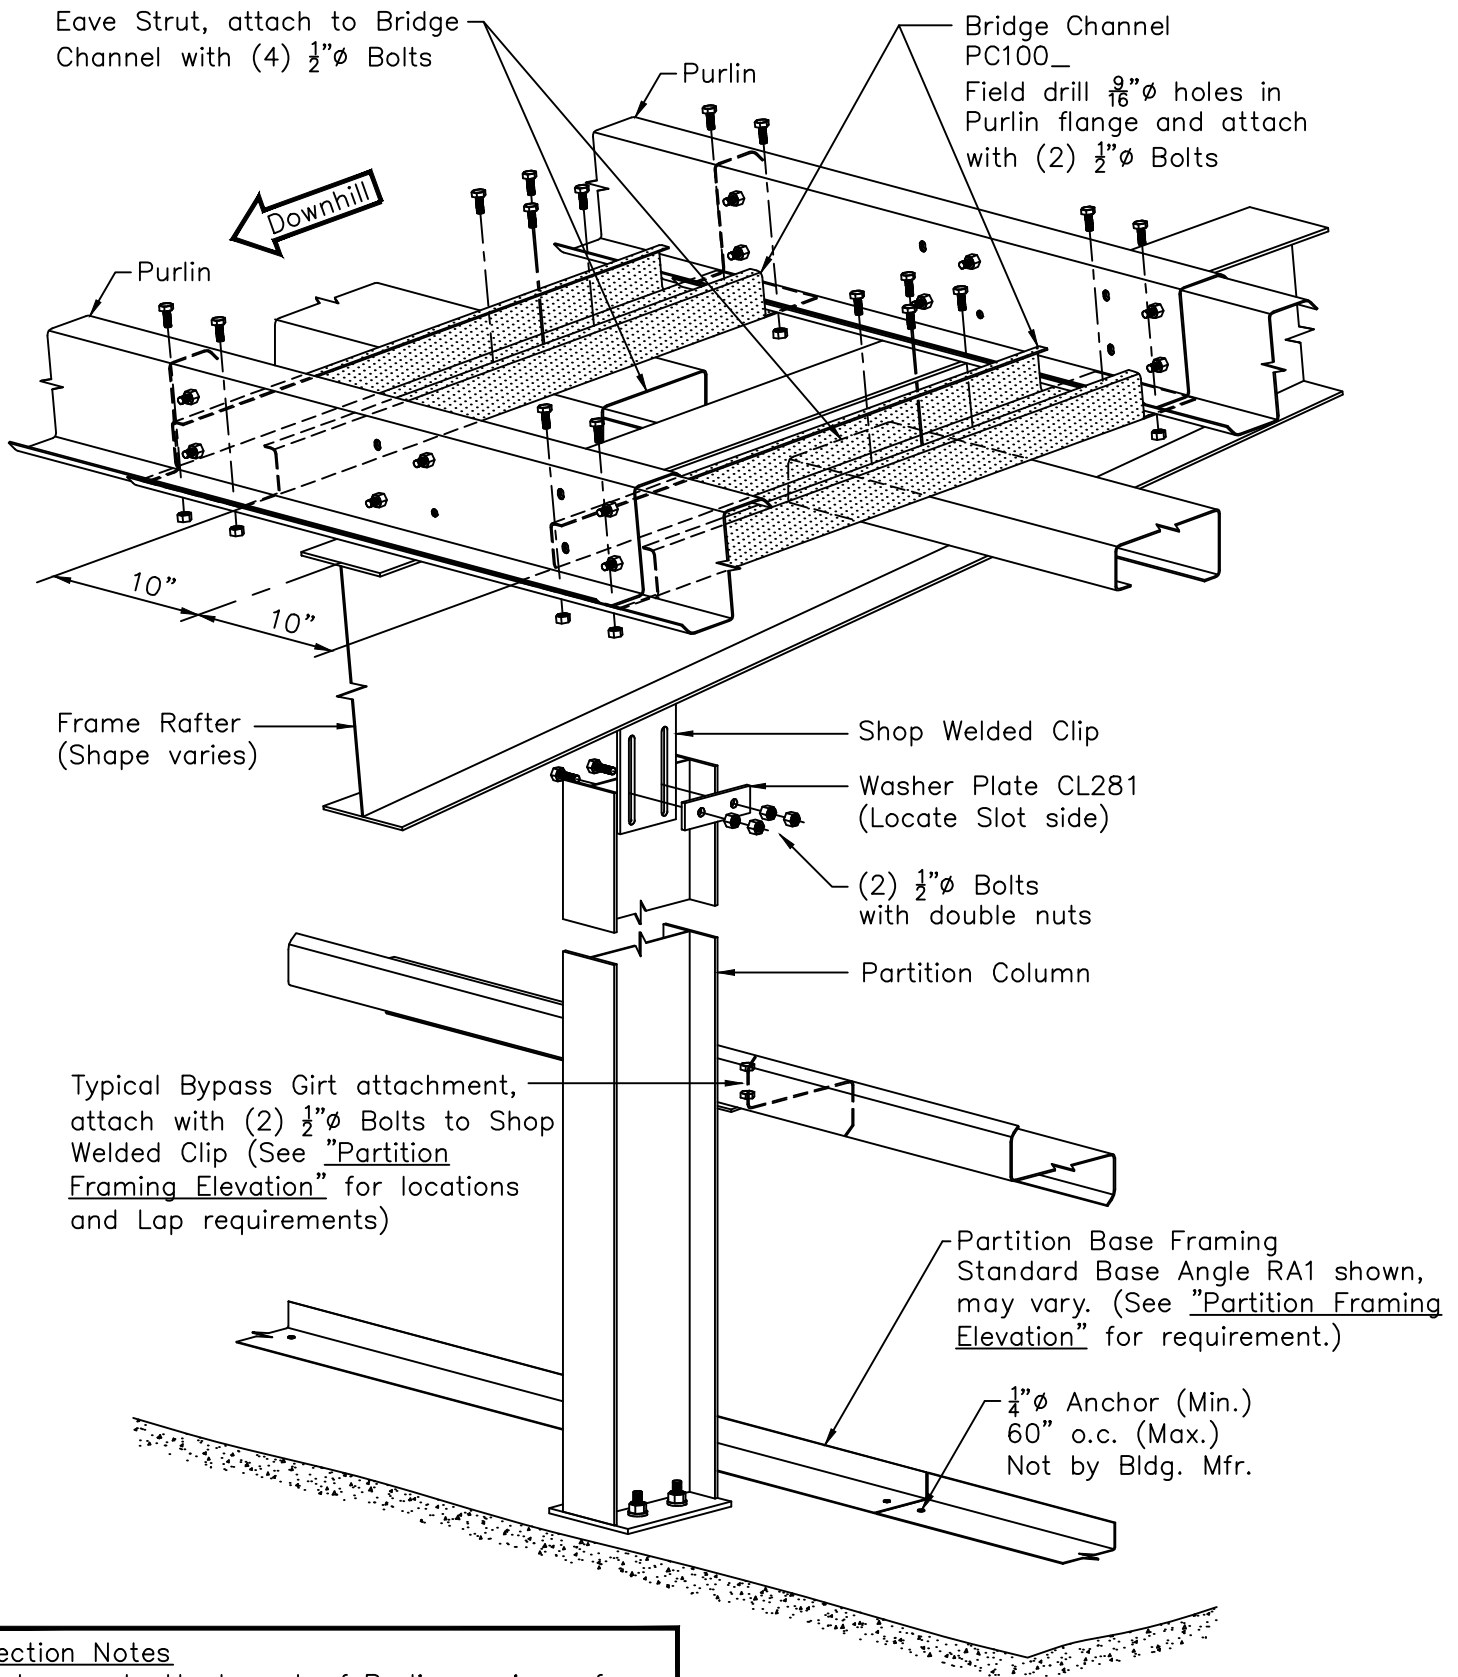

### Erection Notes

- 1.) Lap and attachment of Purlins varies refer to "Roof Plan" and Lap Details for requirements.
- 2.) Zee Girts shown, attachment similar for Cee or Zee Girt with outer flange toed up.