


PRIMARY FRAME DETAIL
X-BRACING FLANGE MOUNTED PIPE STRUT

SHT. NO.
PF04005

DATE
DEC. 05

REV.
00

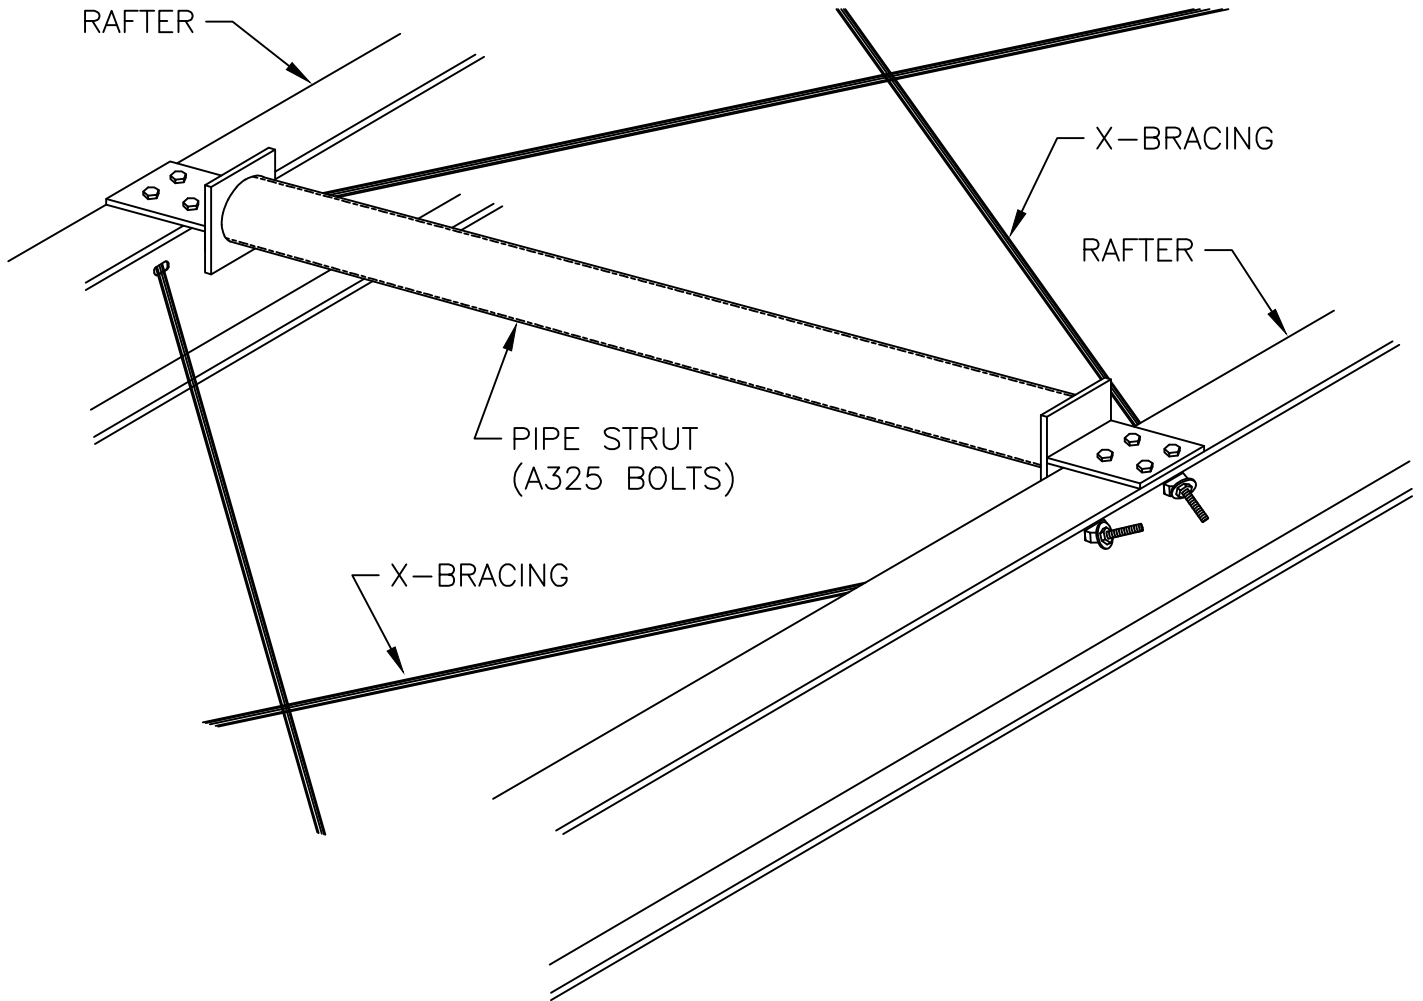

NOTES: FRAME SHAPES MAY VARY.
X-BRACES ARE PERMANENT AND MAY NOT BE REMOVED AFTER ERECTION
UNLESS NOTED FOR PLUMBING PURPOSES ON ERECTION DRAWINGS.