


# Spandrel Beam

## Unbraced Beam to Other Construction

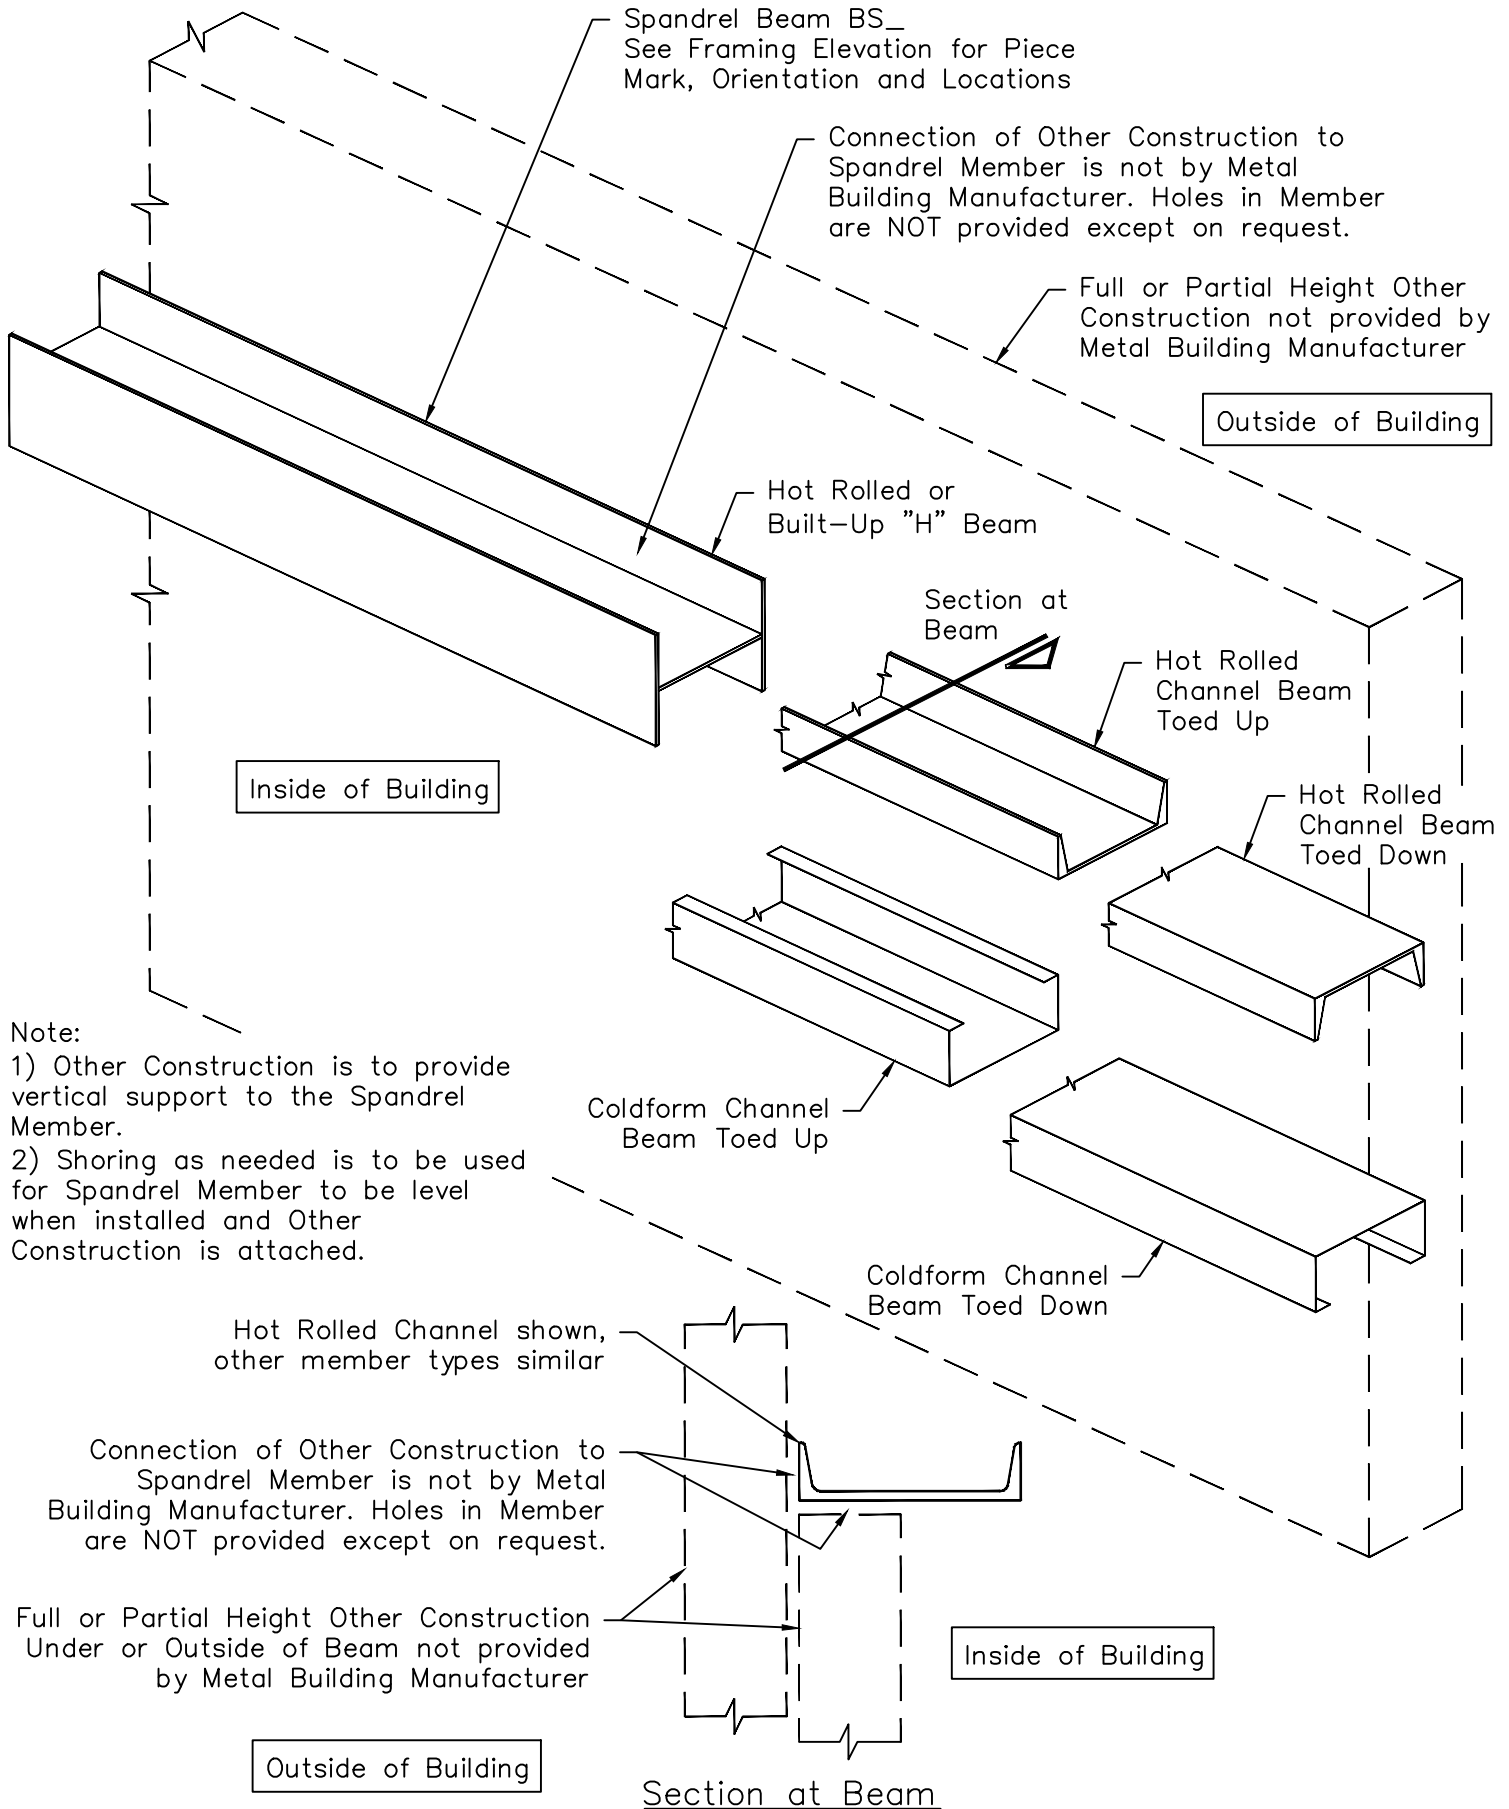

Note:  
 1) Other Construction is to provide vertical support to the Spandrel Member.  
 2) Shoring as needed is to be used for Spandrel Member to be level when installed and Other Construction is attached.

Hot Rolled Channel shown, other member types similar

Connection of Other Construction to Spandrel Member is not by Metal Building Manufacturer. Holes in Member are NOT provided except on request.

Full or Partial Height Other Construction Under or Outside of Beam not provided by Metal Building Manufacturer

Section at Beam