


Primary Frame Detail Underhung Crane

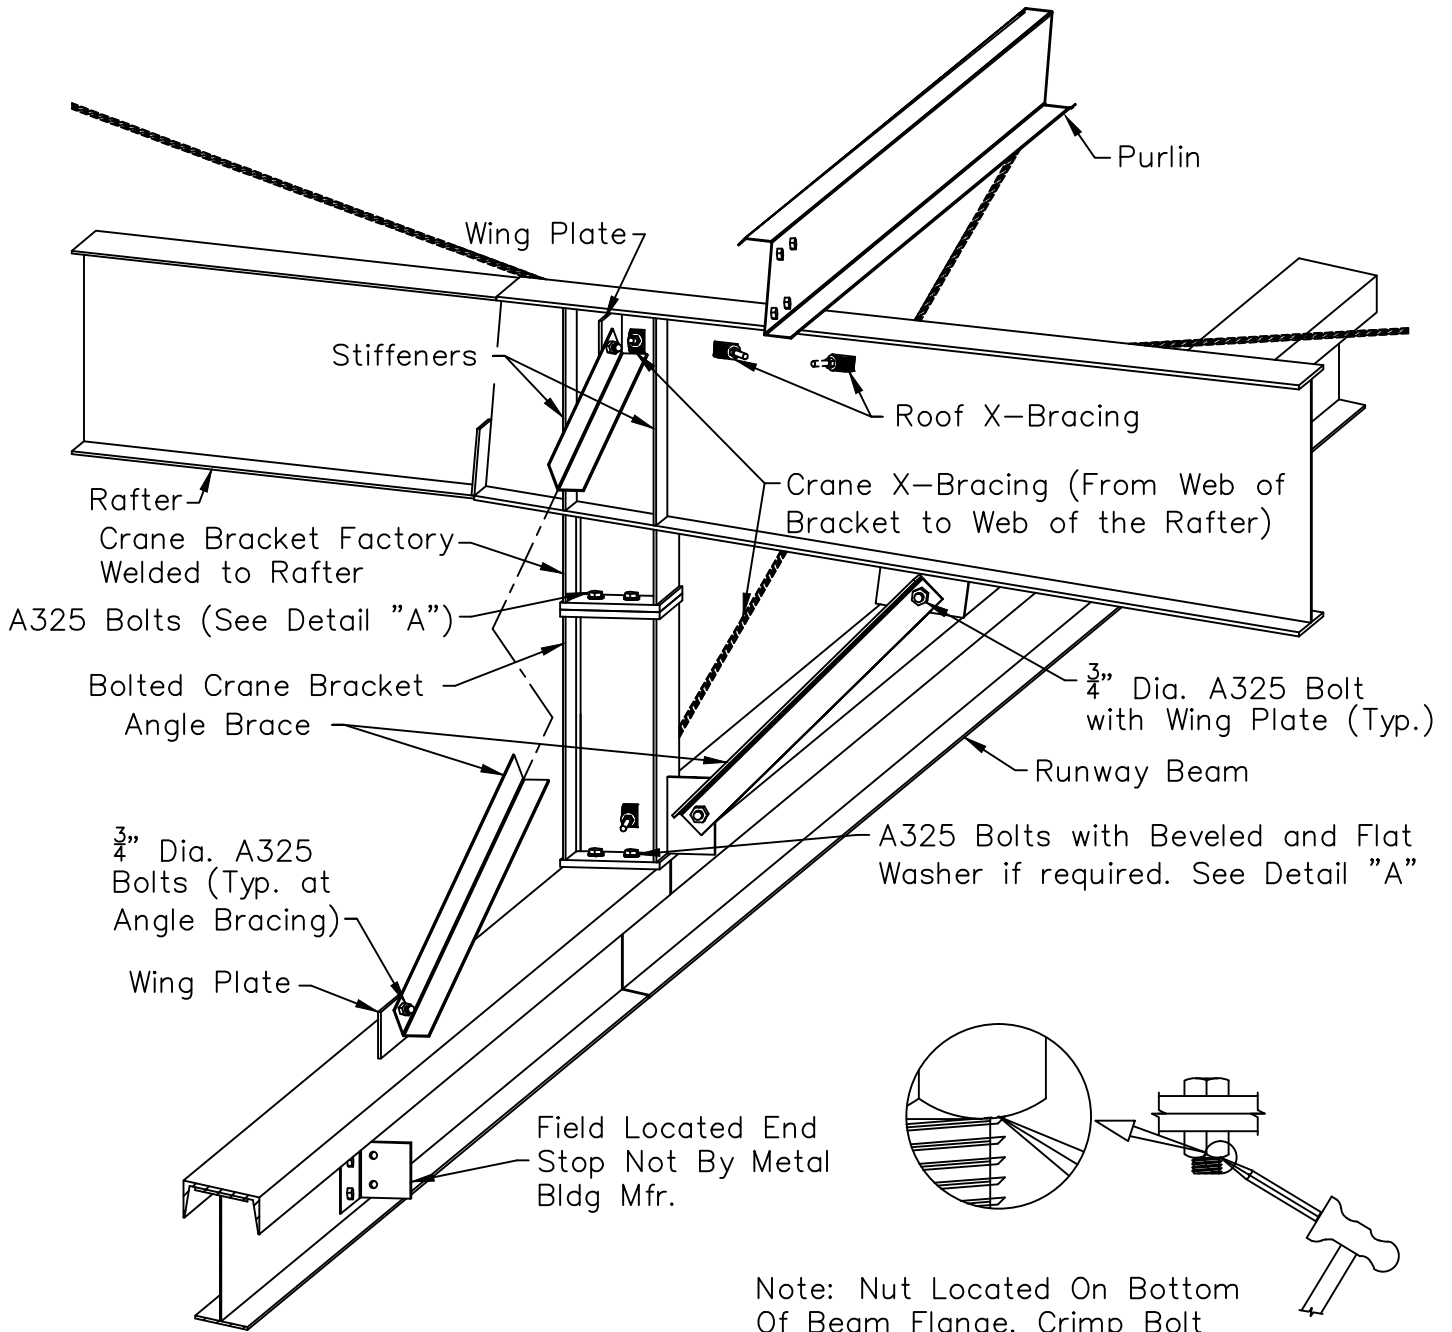

Note: Nut Located On Bottom Of Beam Flange. Crimp Bolt Threads and Nut Threads as Shown.

Detail "A"

Notes: Frame Shapes May Vary
See Crane Elevation For Additional Information